



標準断面図 S=1:200 (NO.47)

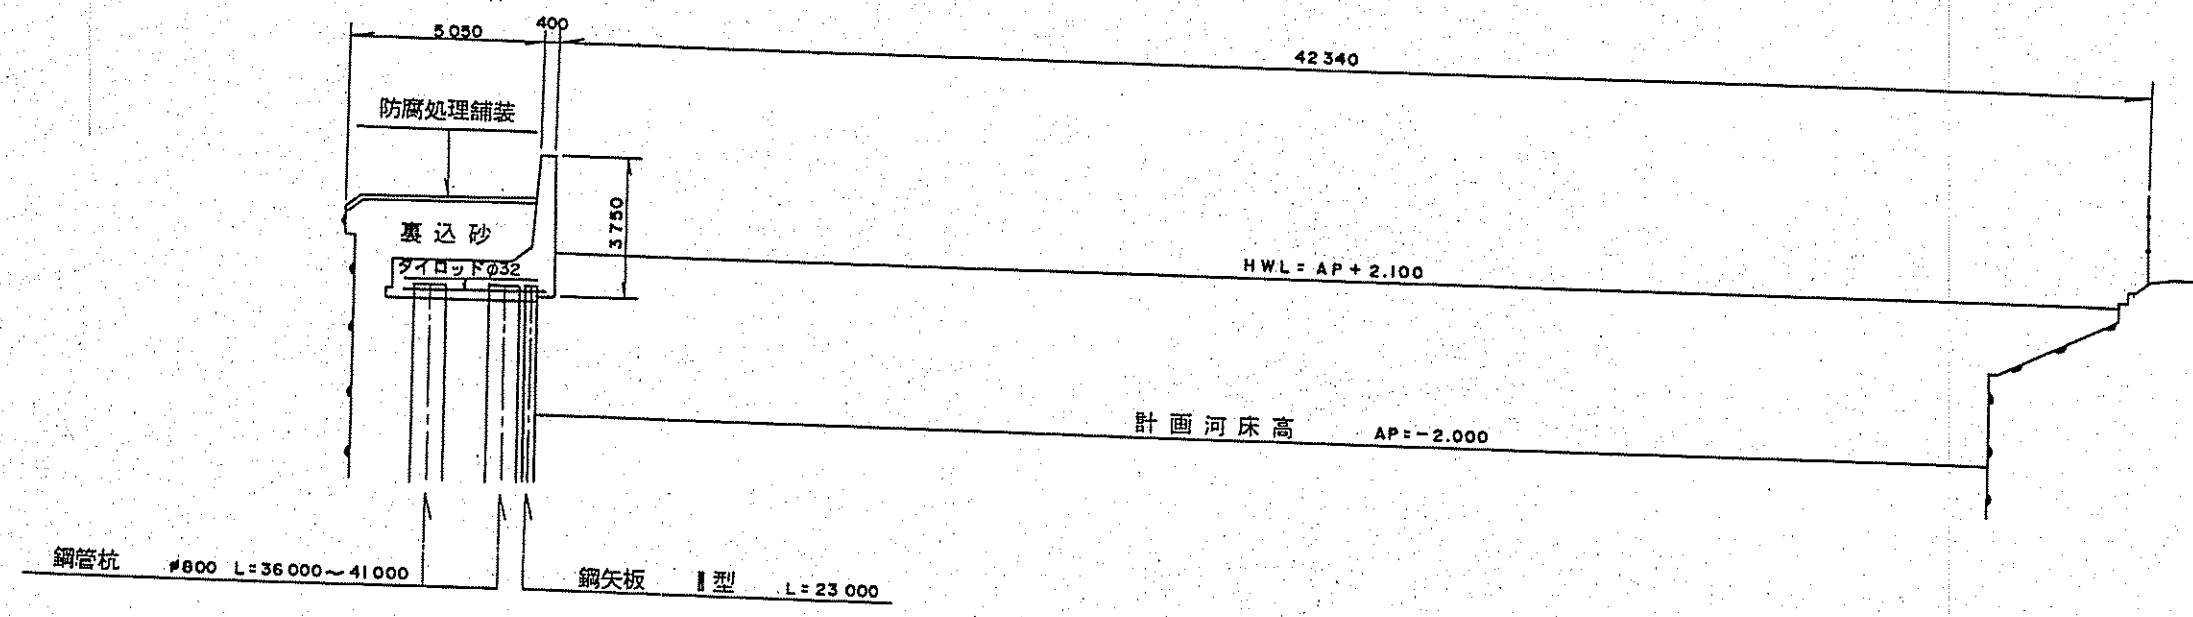

羽田旭町

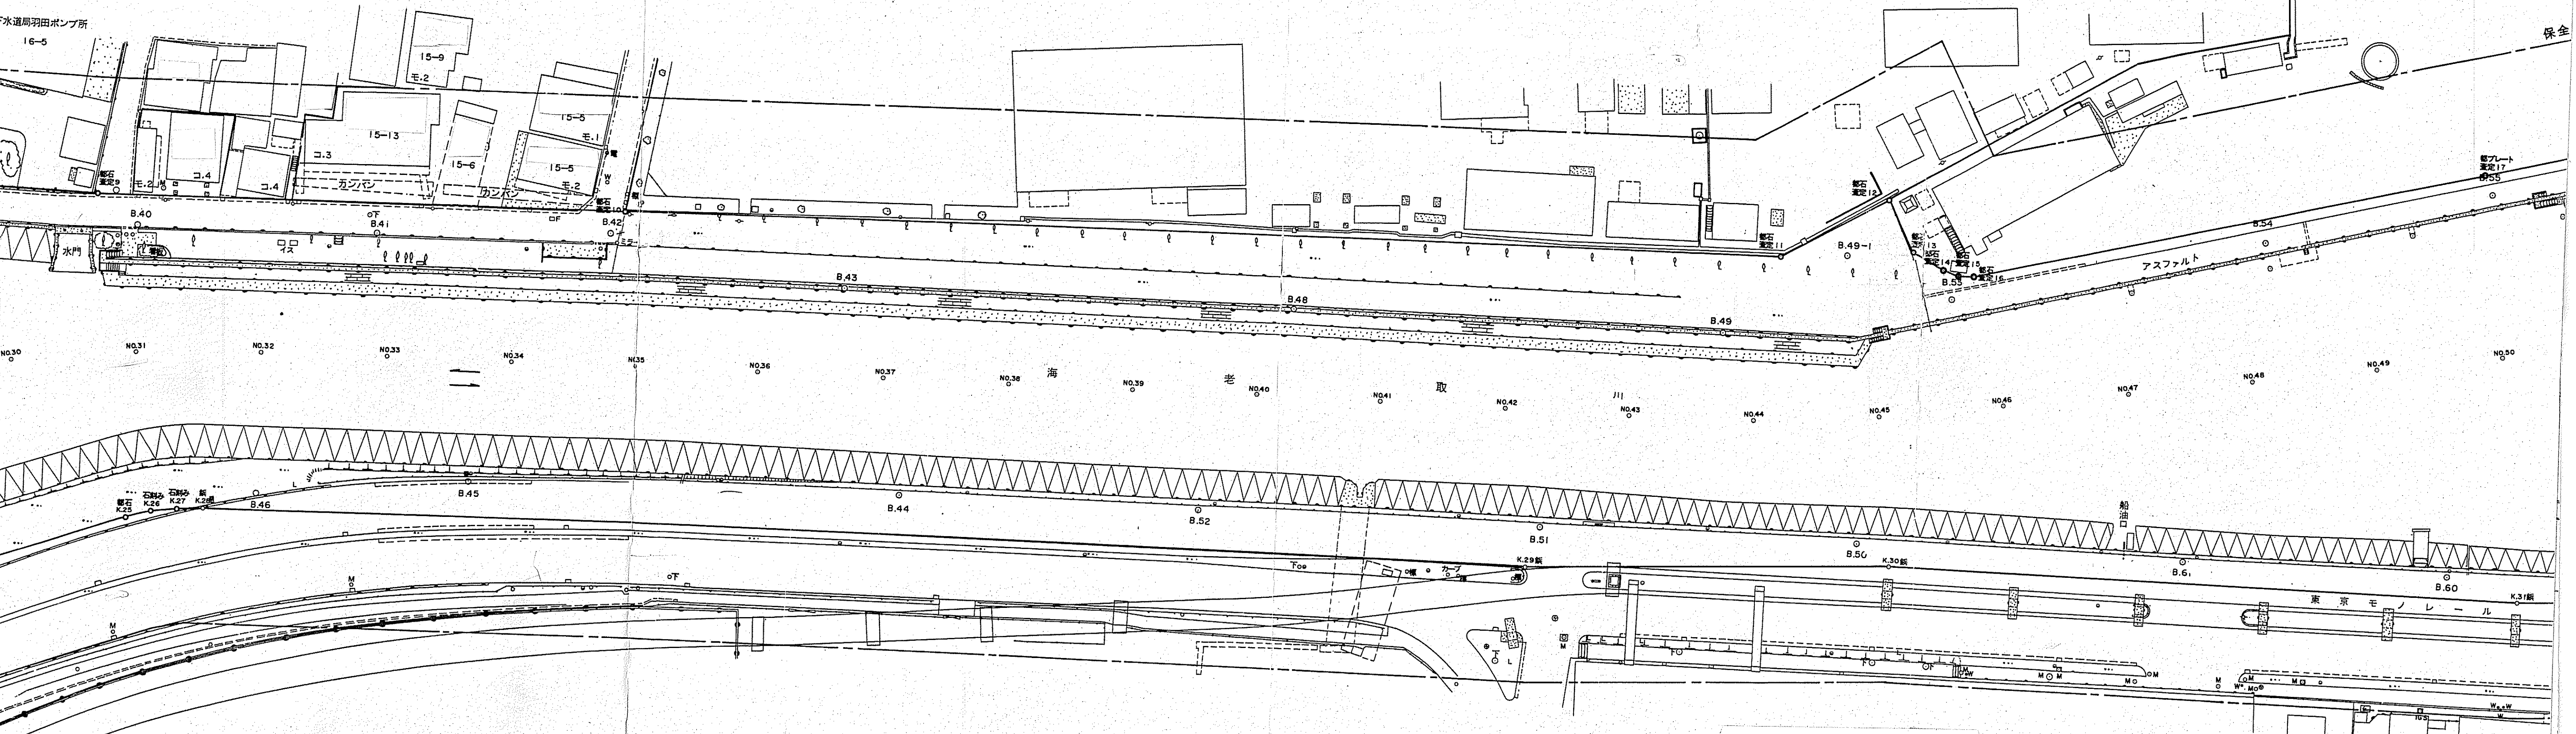

目一 巖田依

